


NOTES

- 1- EXTERIOR WALLS WITH THERMAL INSULATION BRICKS THICKNESS 25cm
- 2- THE BUILDING WILL BE PAINTED OUTSIDE AND INSIDE
- 3- ON THE EXTERNAL OPENINGS ALUMINIUM WITH DOUBLE GLAZED GLASS WILL BE PLACED

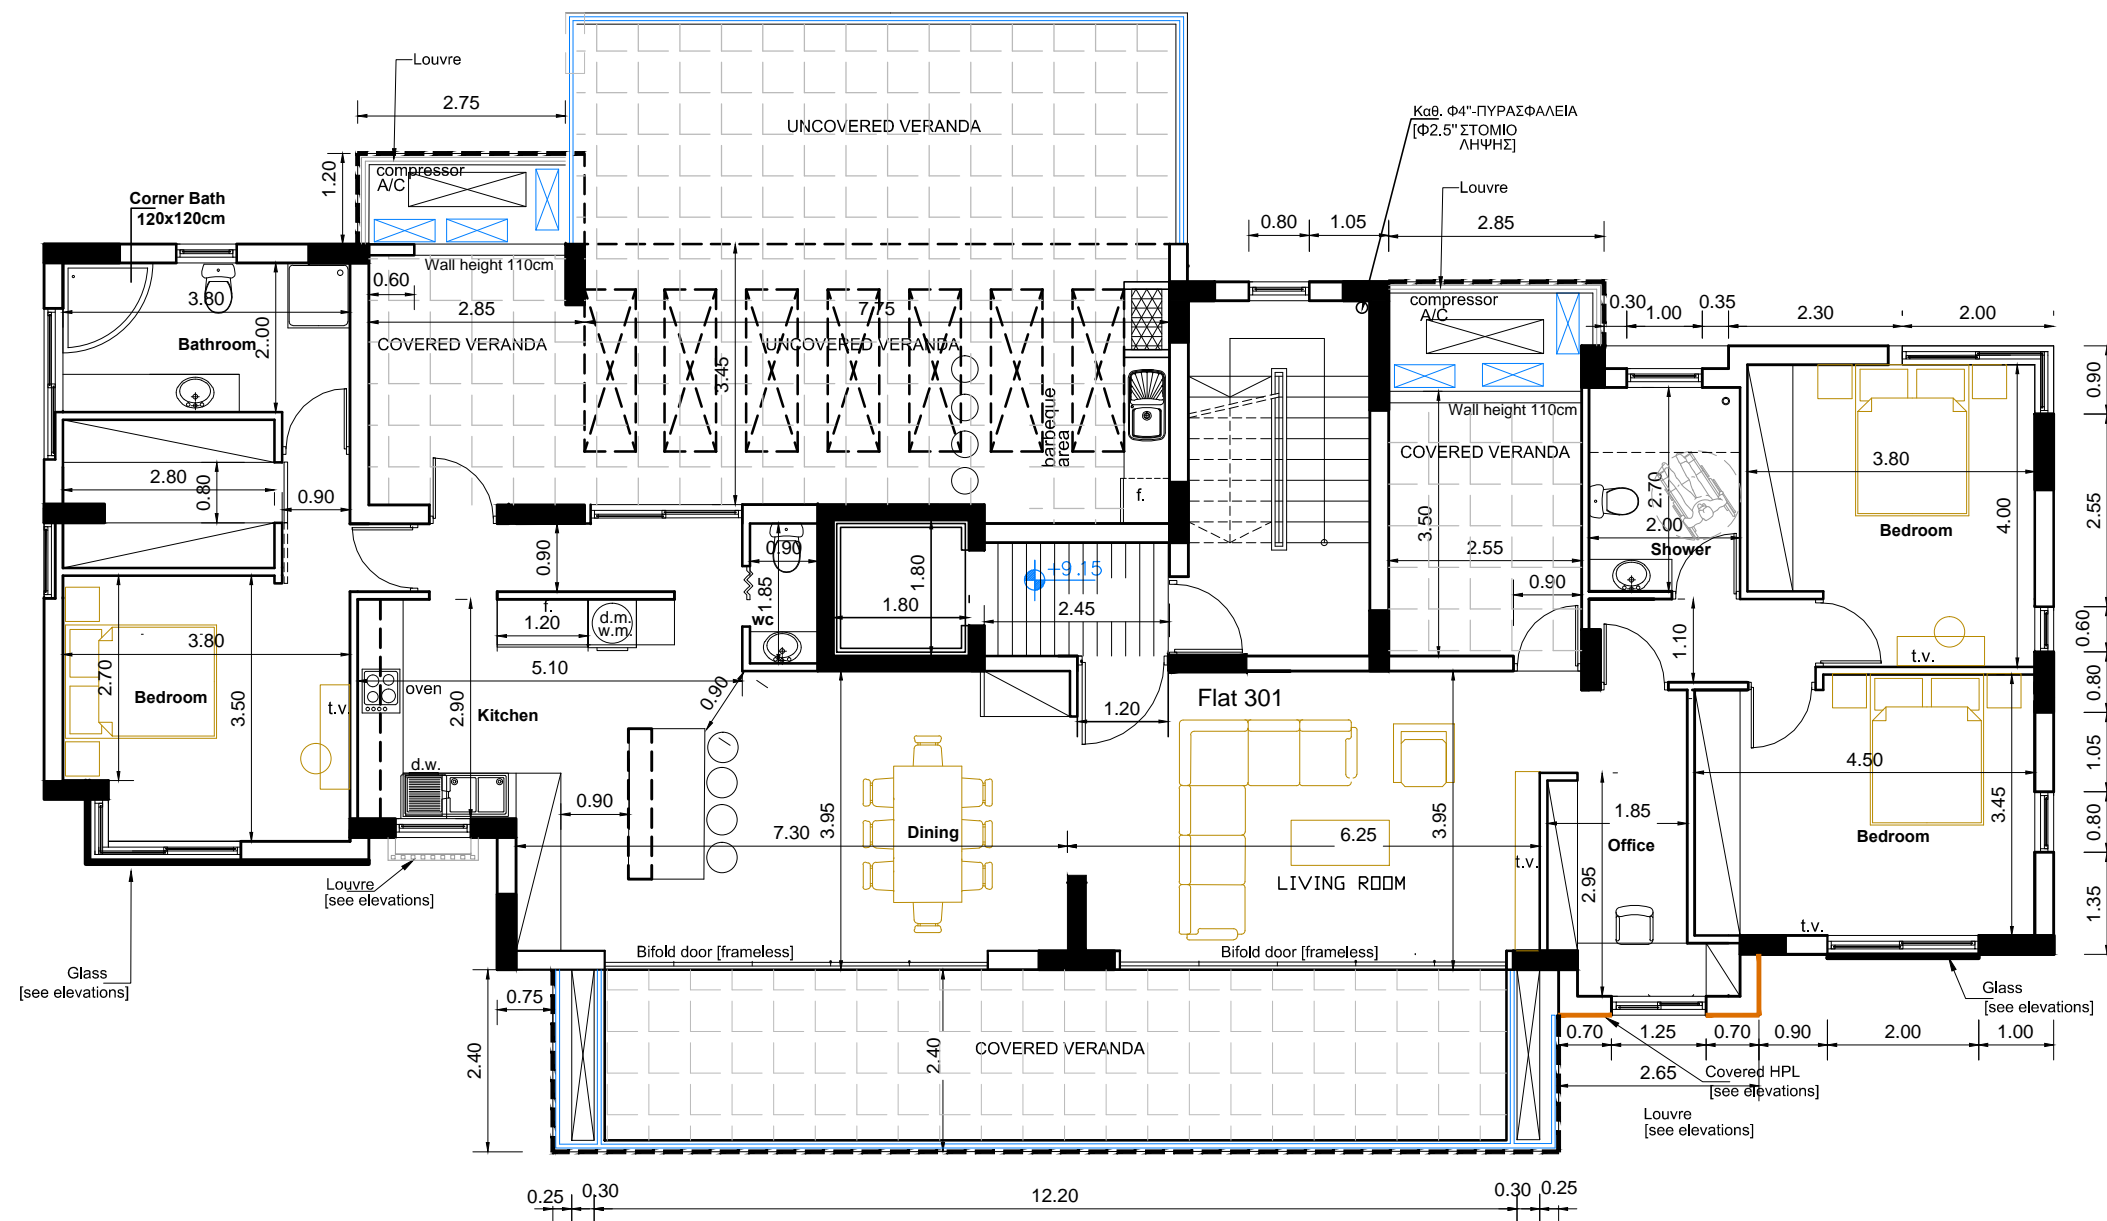

FLAT AREA 301 = 162.50 s.m.

MICHALIS PHOTIOU & ASSOCIATES
Architects and engineers

1st April avenue 18
Mavros Block
Flat 22 - 6035 Larnaca
Tel. 24817777 - 99648303
Fax 24817778
E-mail : micha.photiou@cytanet.com.cy

CLIENT :
AFRICANOS PROPERTY DEVELOPERS LTD

TITLE OF PROJECT :
MACKENZY BEACH
RESIDENCES

DRAWING TITLE :
THIRD FLOOR PLAN

DATE :
JUNE 19-SEPTEMBER 19
NOVEMBER 19

SCALE 1/100	Dr No 4A	455
----------------	-------------	------------

THIRD FLOOR PLAN