



Exquisite penthouse with a roof terrace


AD# : 13875

Floorplan01 Inside.jpg

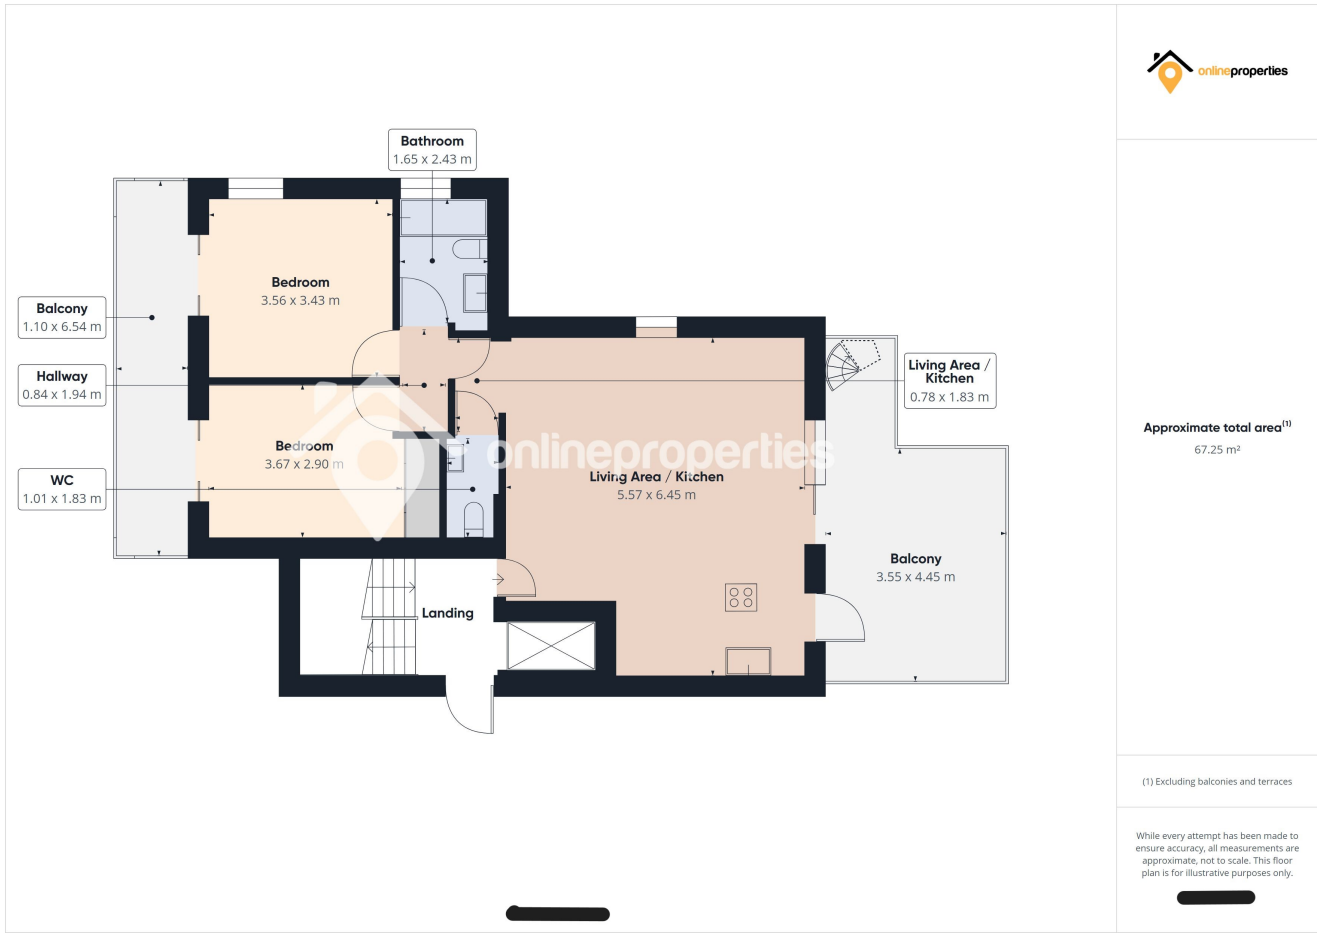

Floorplan01 roof terrace.jpg

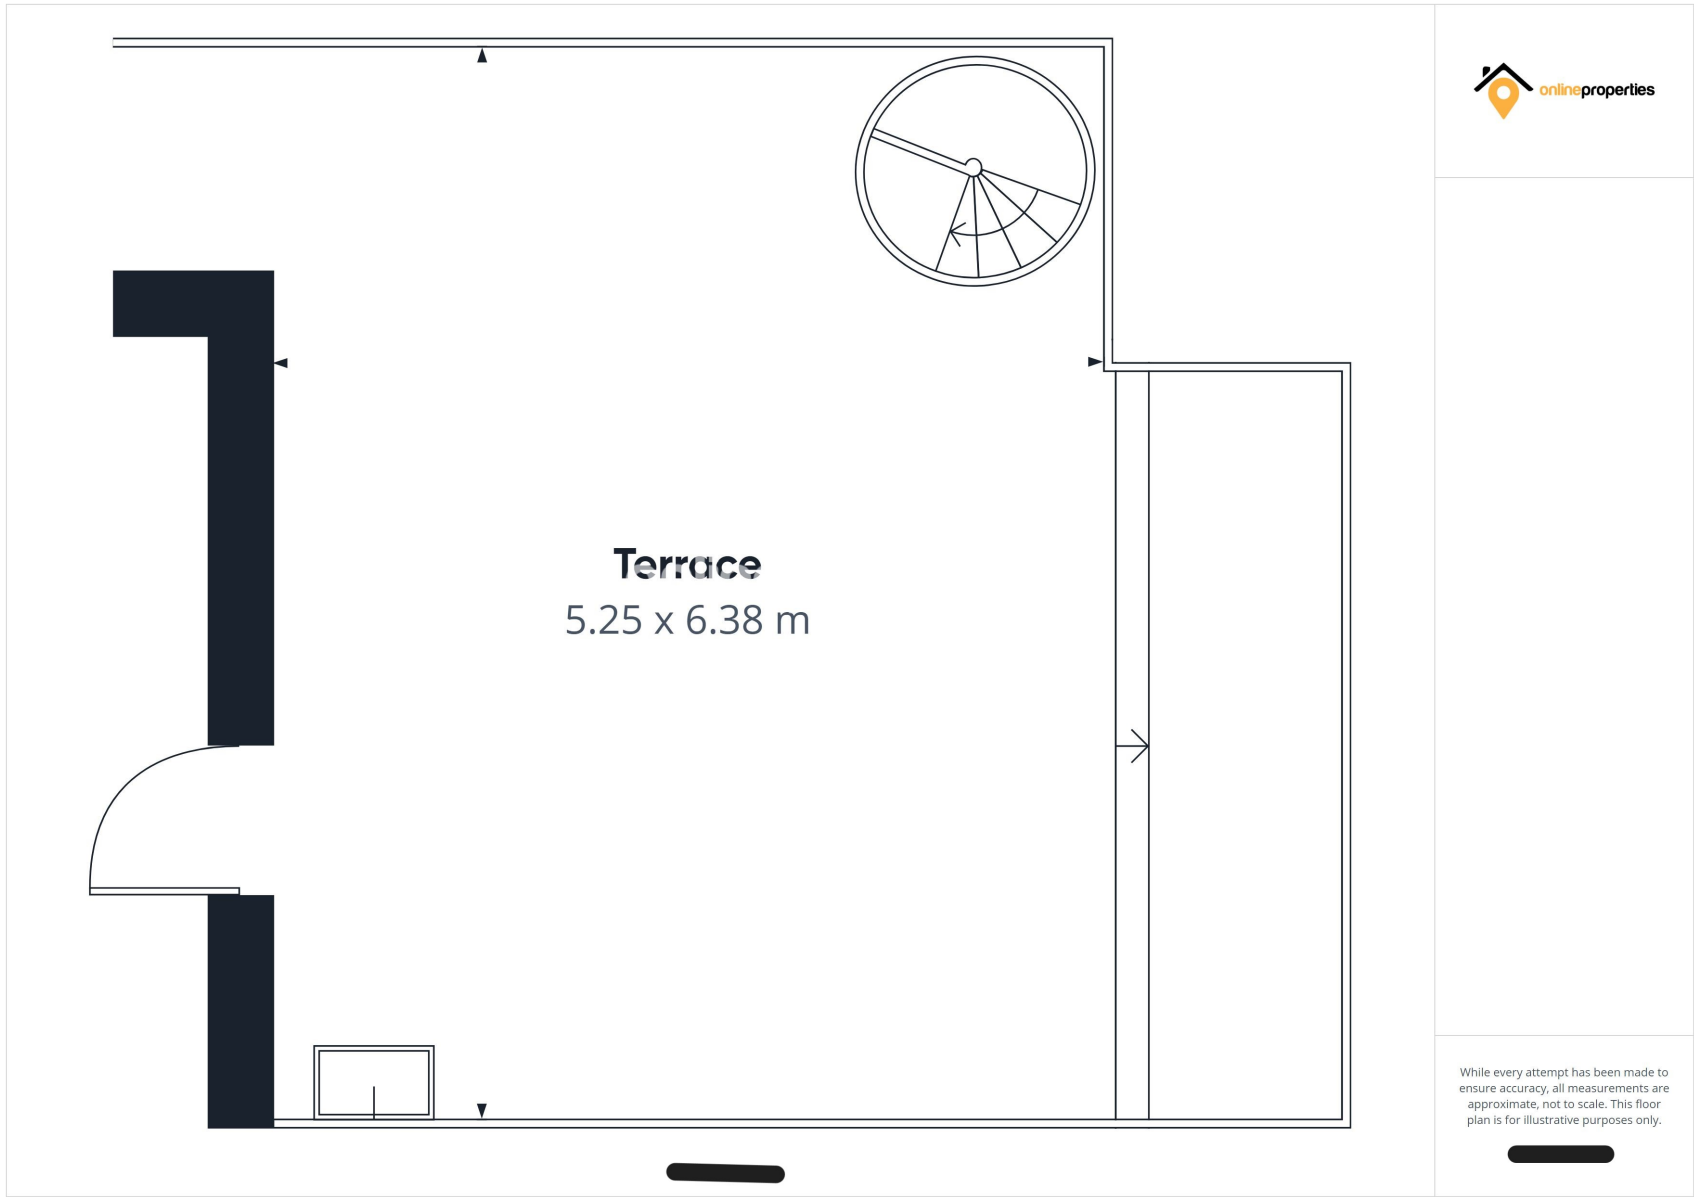


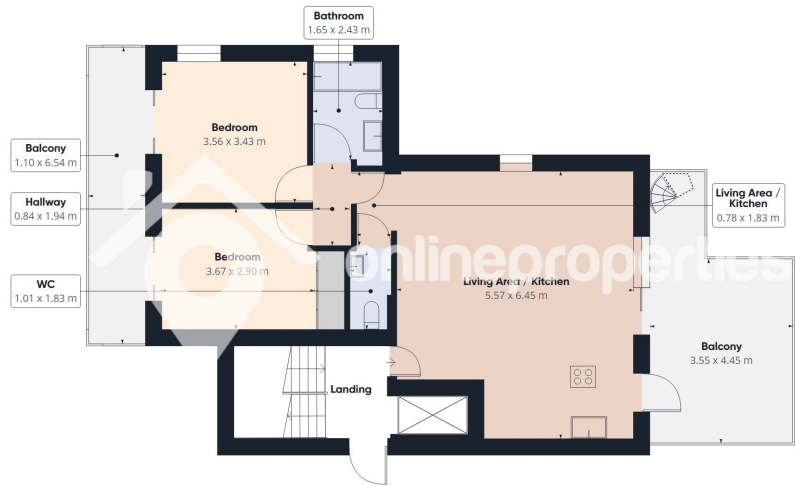

Floor



Approximate total area<sup>(1)</sup>  
67.25 m²

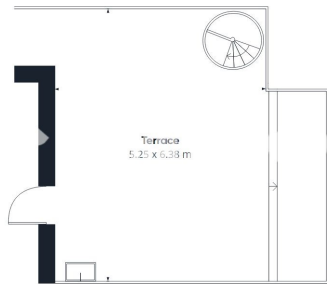

Floor 2

(1) Excluding balconies and terraces

While every attempt has been made to ensure accuracy, all measurements are approximate, not to scale. This floor plan is for illustrative purposes only.