



Futurist Office Tower in strategic location

AD# : 17476

Floor Plans(optional layout)

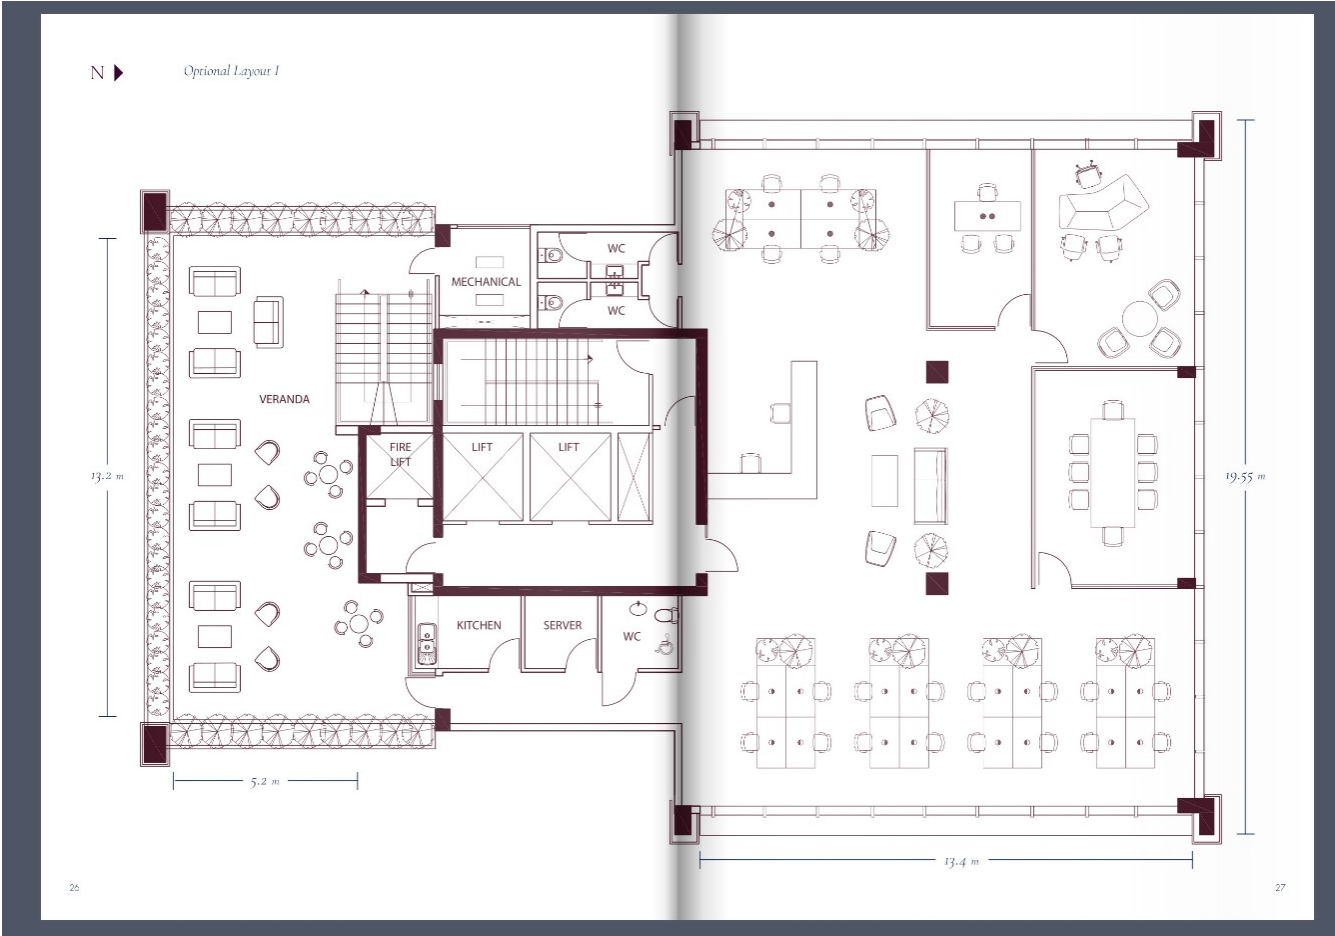

Floor Plan (optional layout)

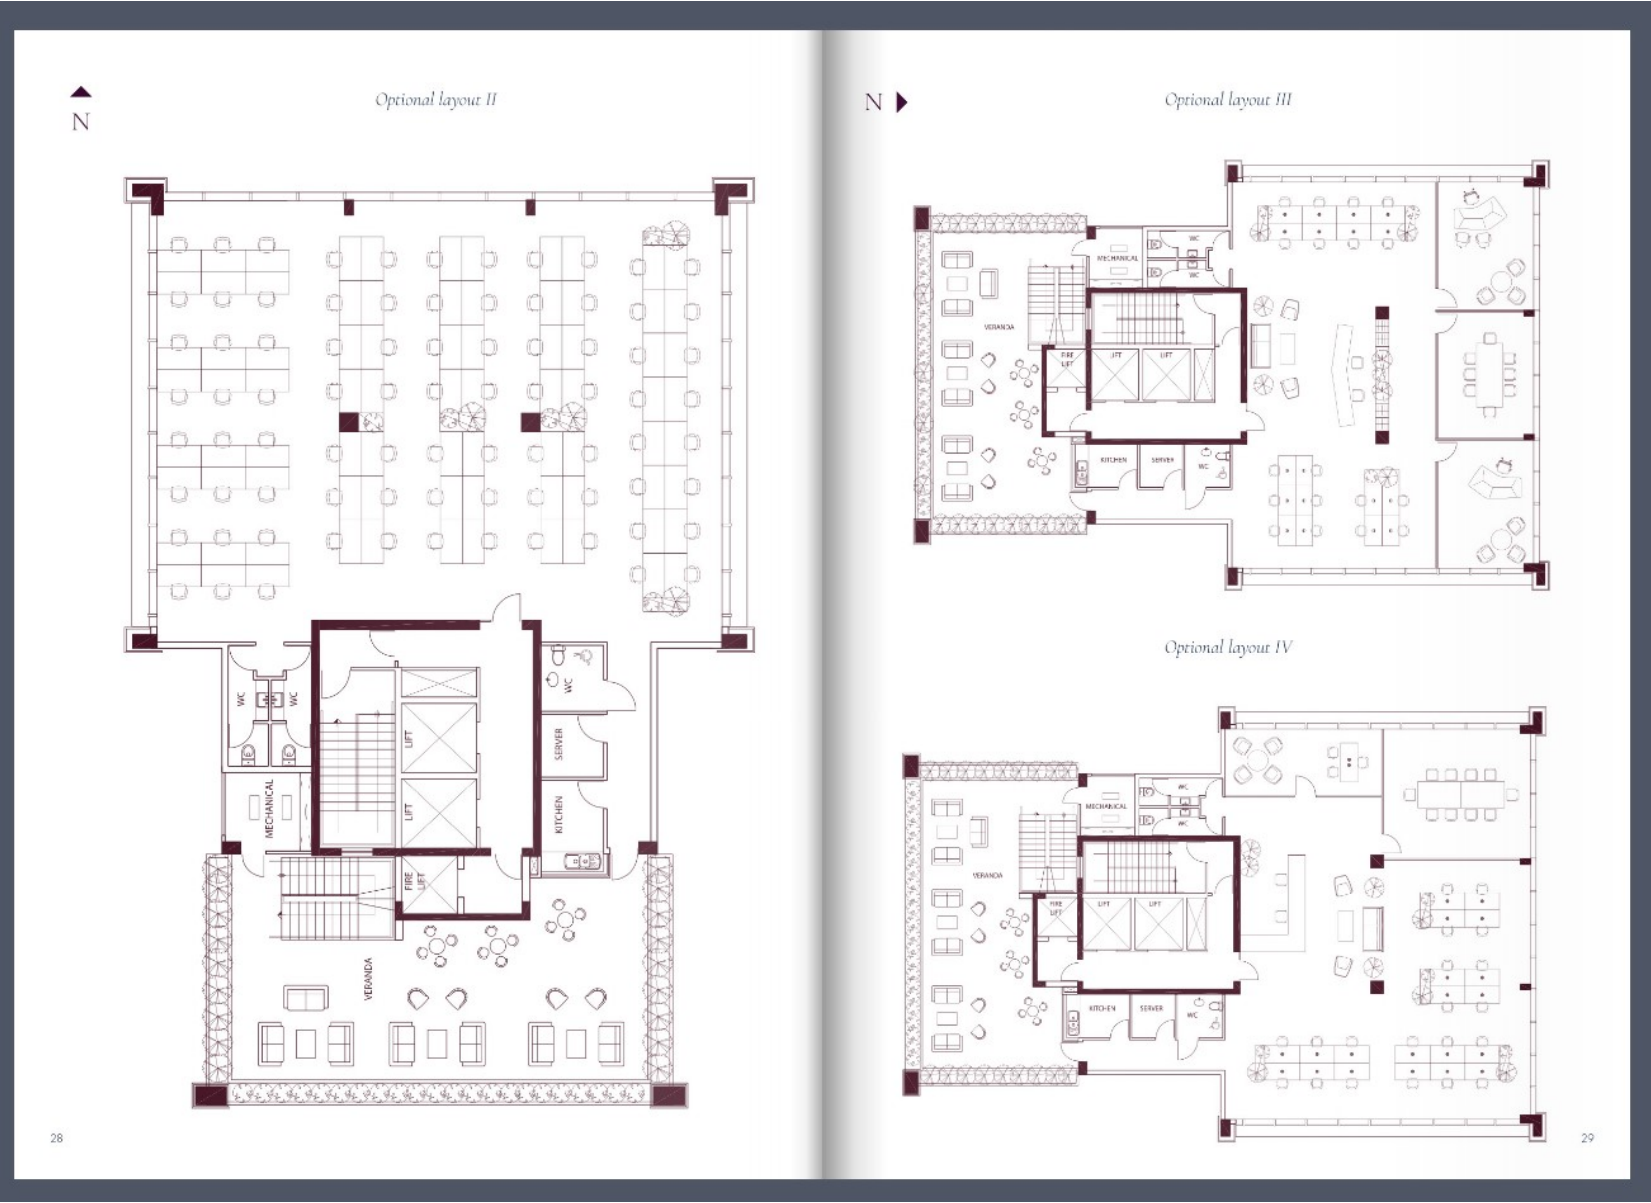

8th Floor Plans



Approximate total area⁽¹⁾

(1) Excluding balconies and terraces

While every attempt has been made to ensure accuracy, all measurements are approximate, not to scale. This floor plan is for illustrative purposes only.