



Whitewashed Villas with pool overlooking Ayia Napa

AD# : 17547


Ground Floor Plans E1.jpg

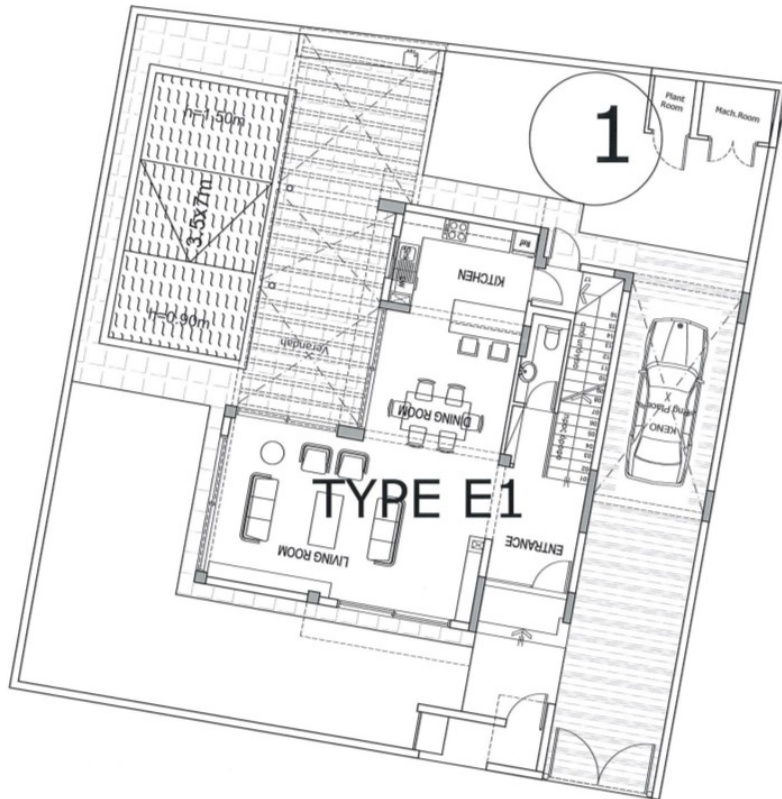


First Floor Plan E1.jpg

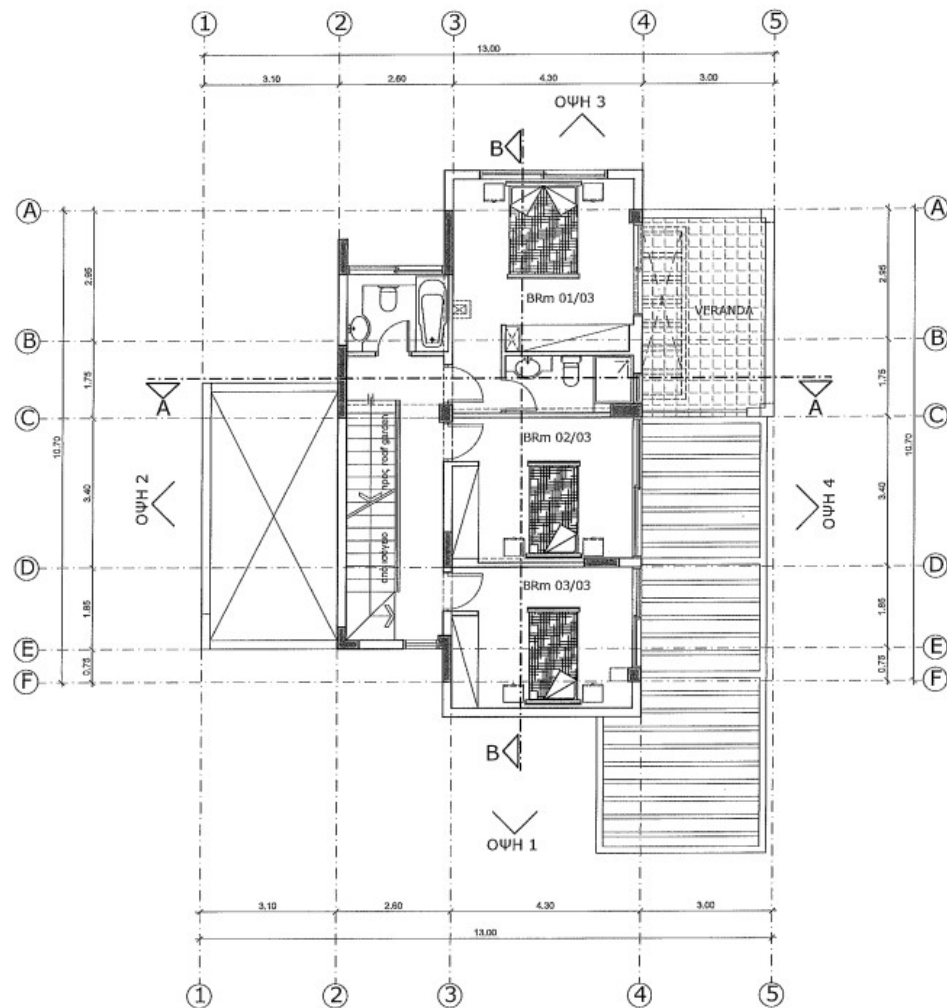

TYPE E1 - ΚΑΤΟΨΗ ΟΡΟΦΟΥ
ΚΛΙΜΑΚΑ 1:100

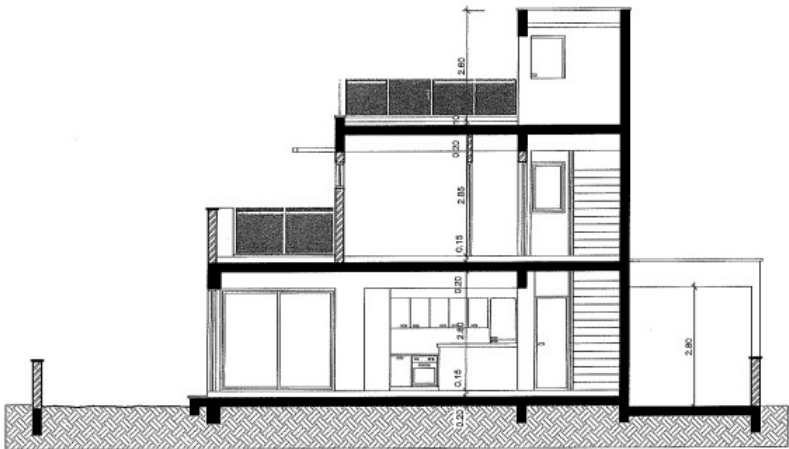



TYPE E1 - TOMH A-A
ΚΛΙΜΑΚΑ 1:100

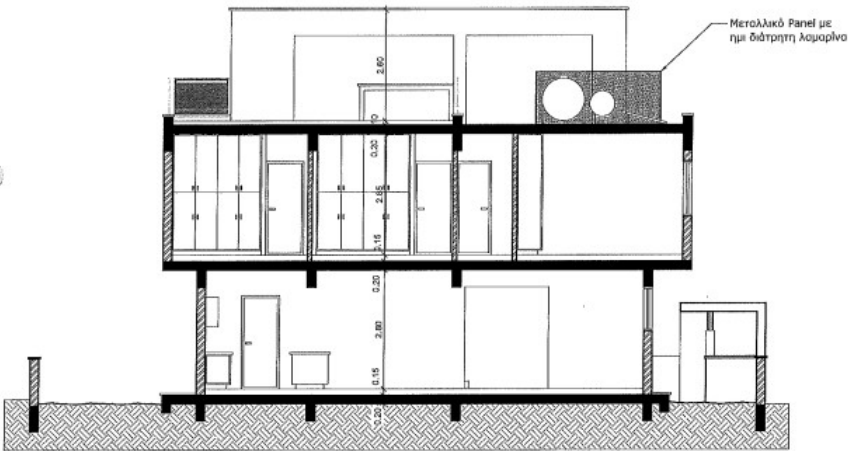

TYPE E1 - TOMH B-B
ΚΛΙΜΑΚΑ 1:100

Roof Terracce Floor Plans E1.jpg

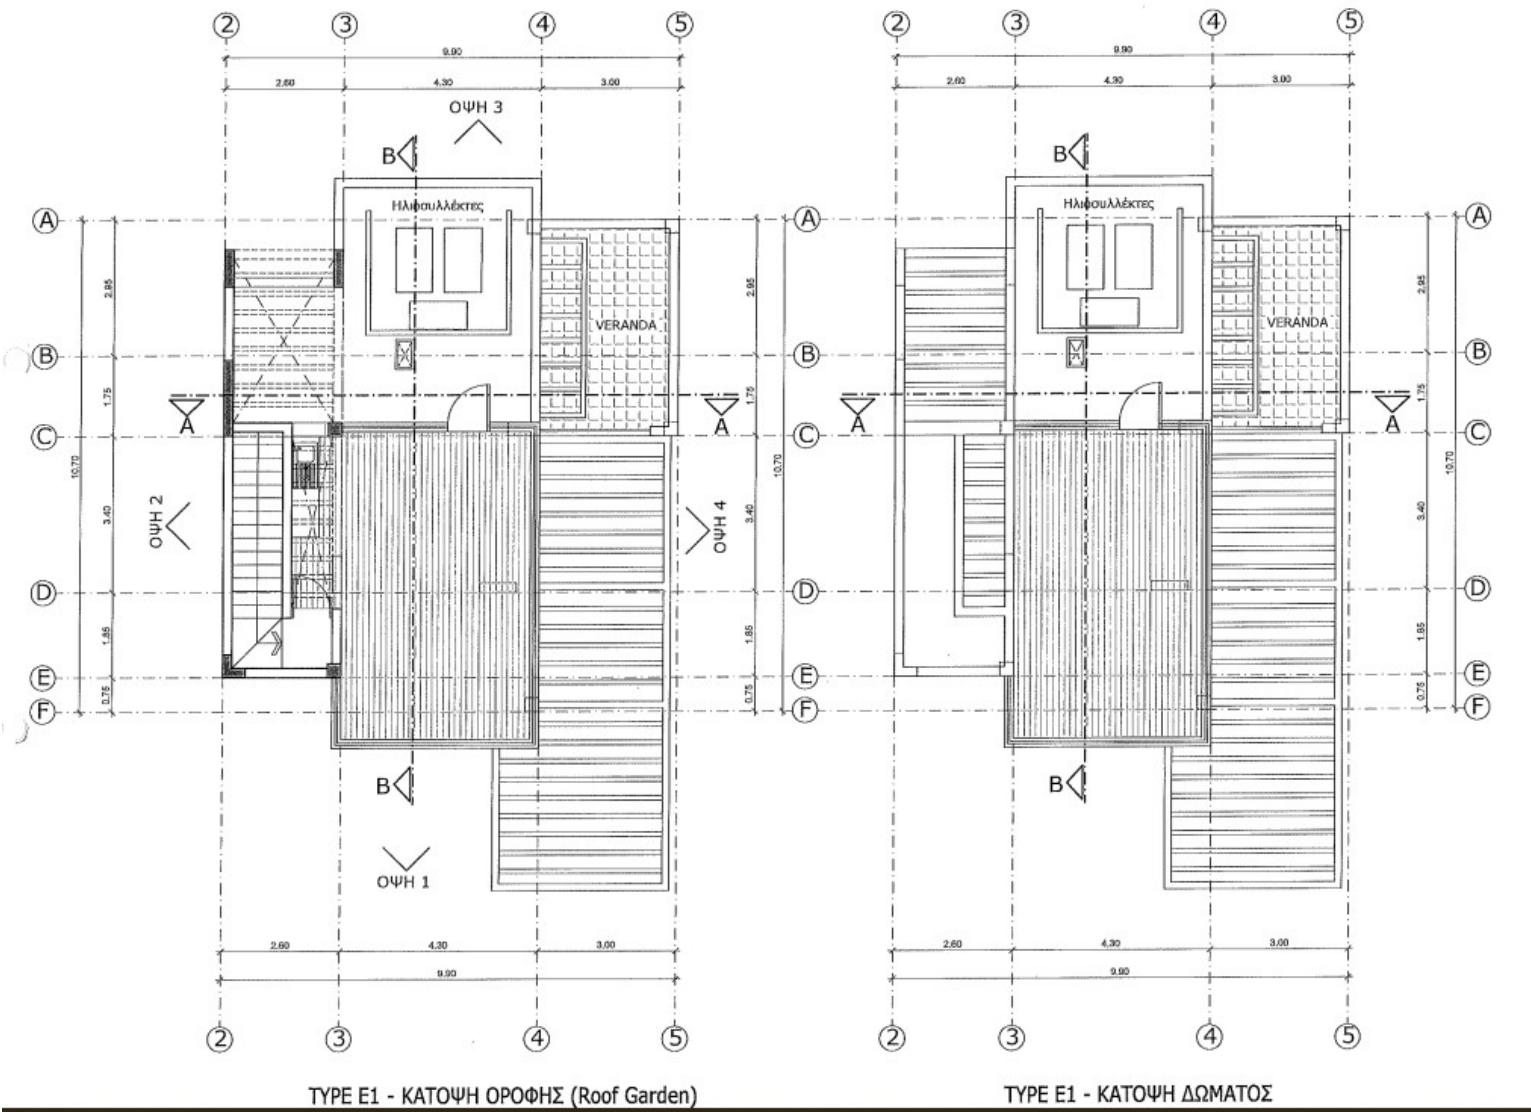


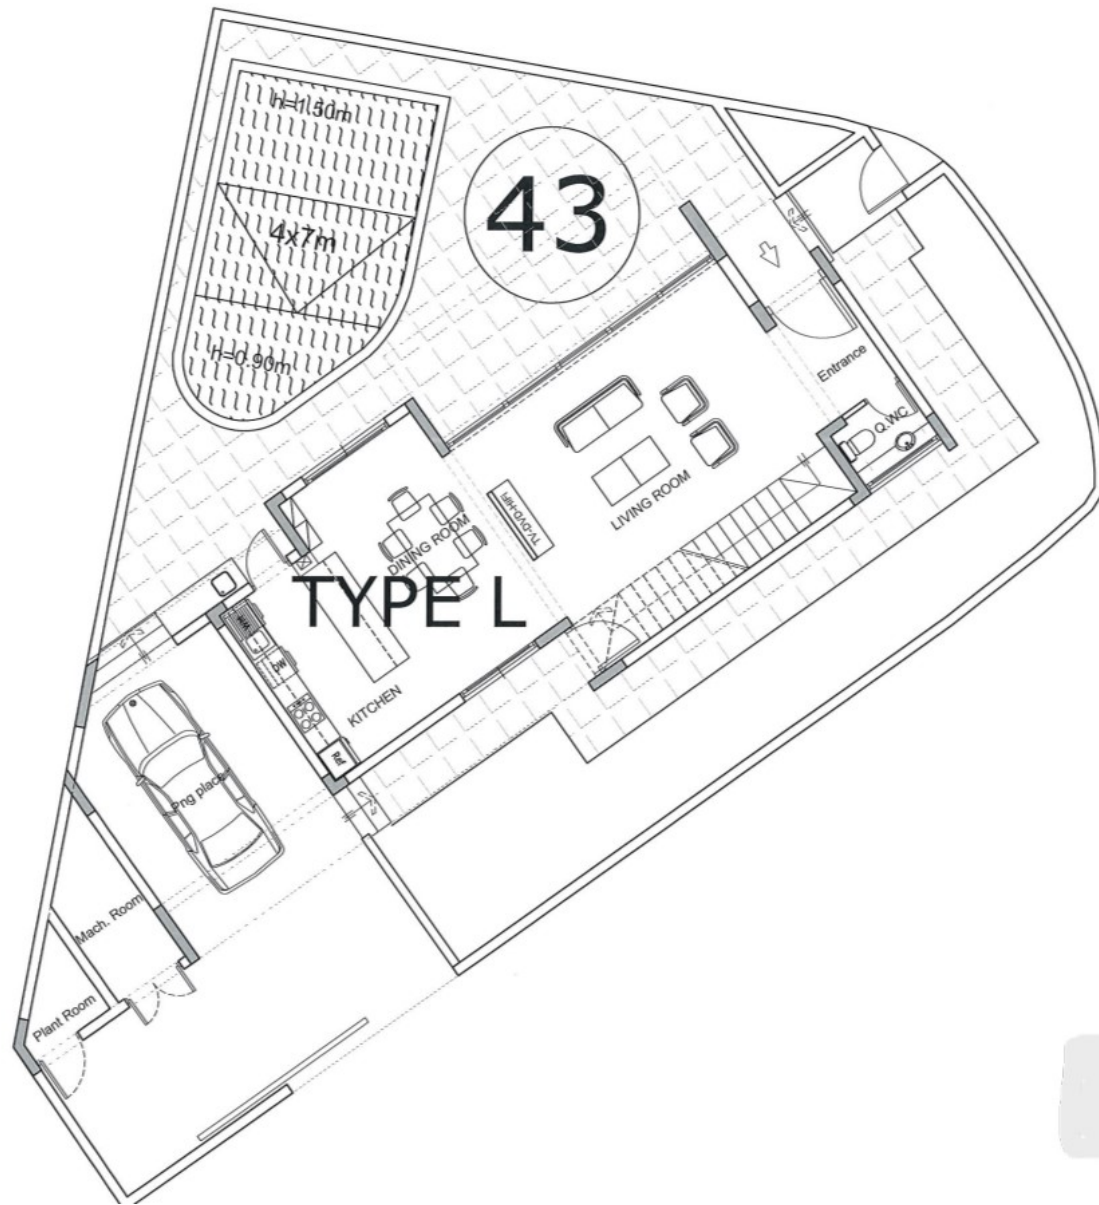


First Floor Plan L.jpg

2


)

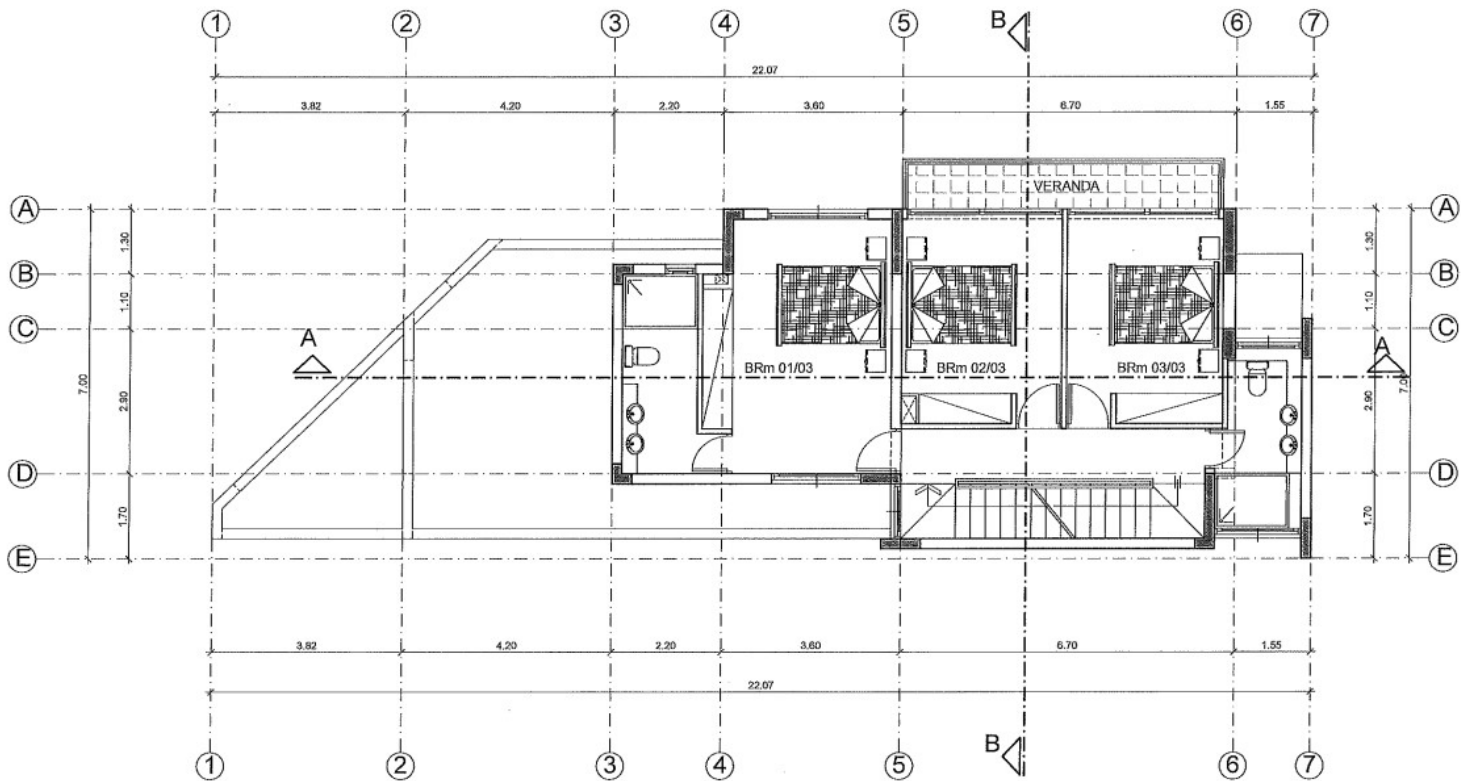


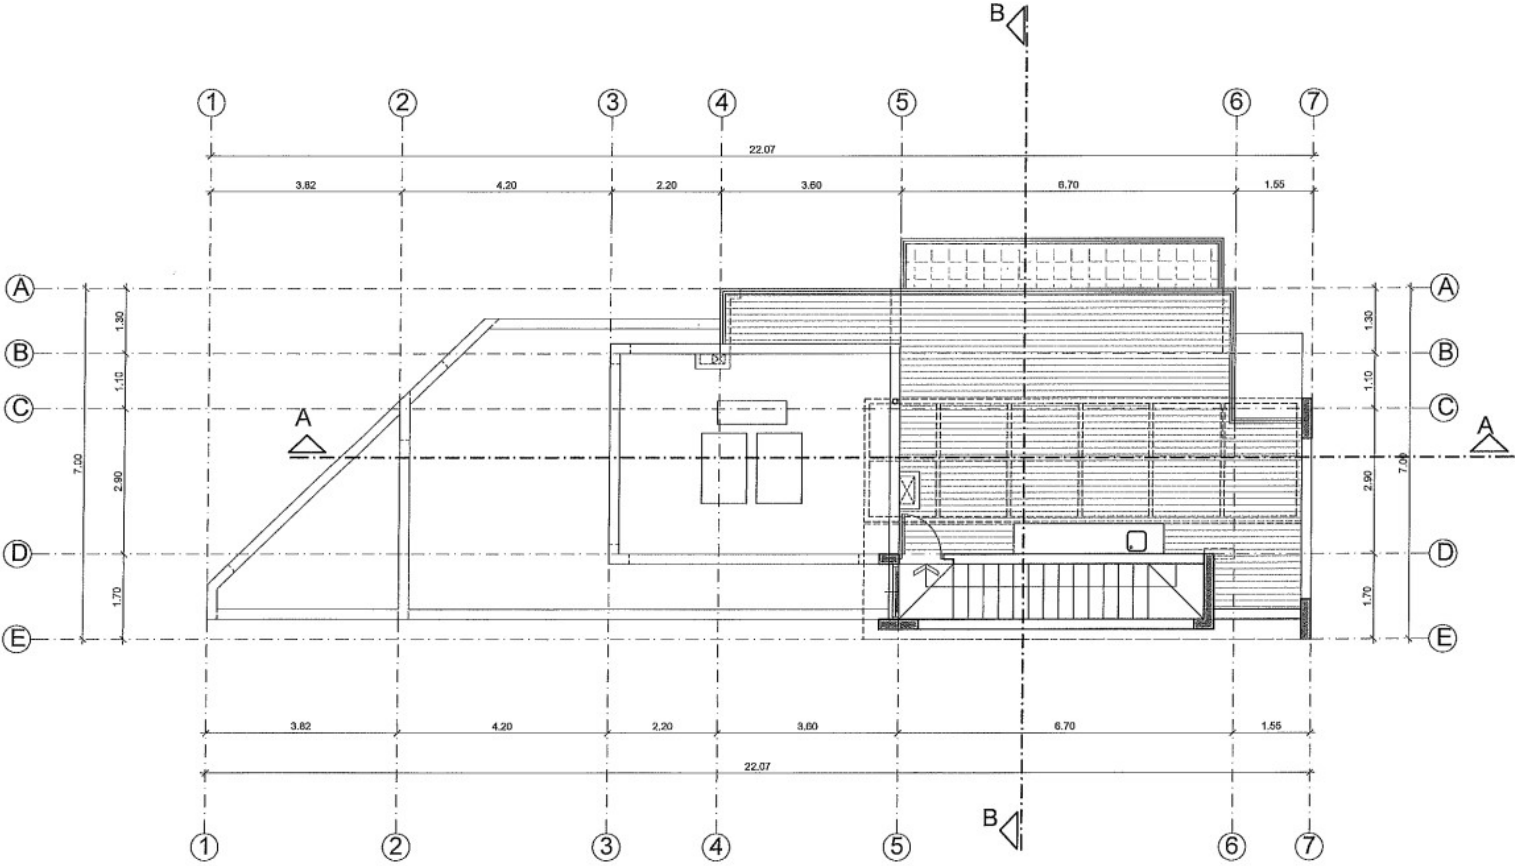

ΤΥΠΟΣ Λ - ΚΑΤΟΨΗ ΟΡΟΦΗΣ

Ground Floor Plans L.png

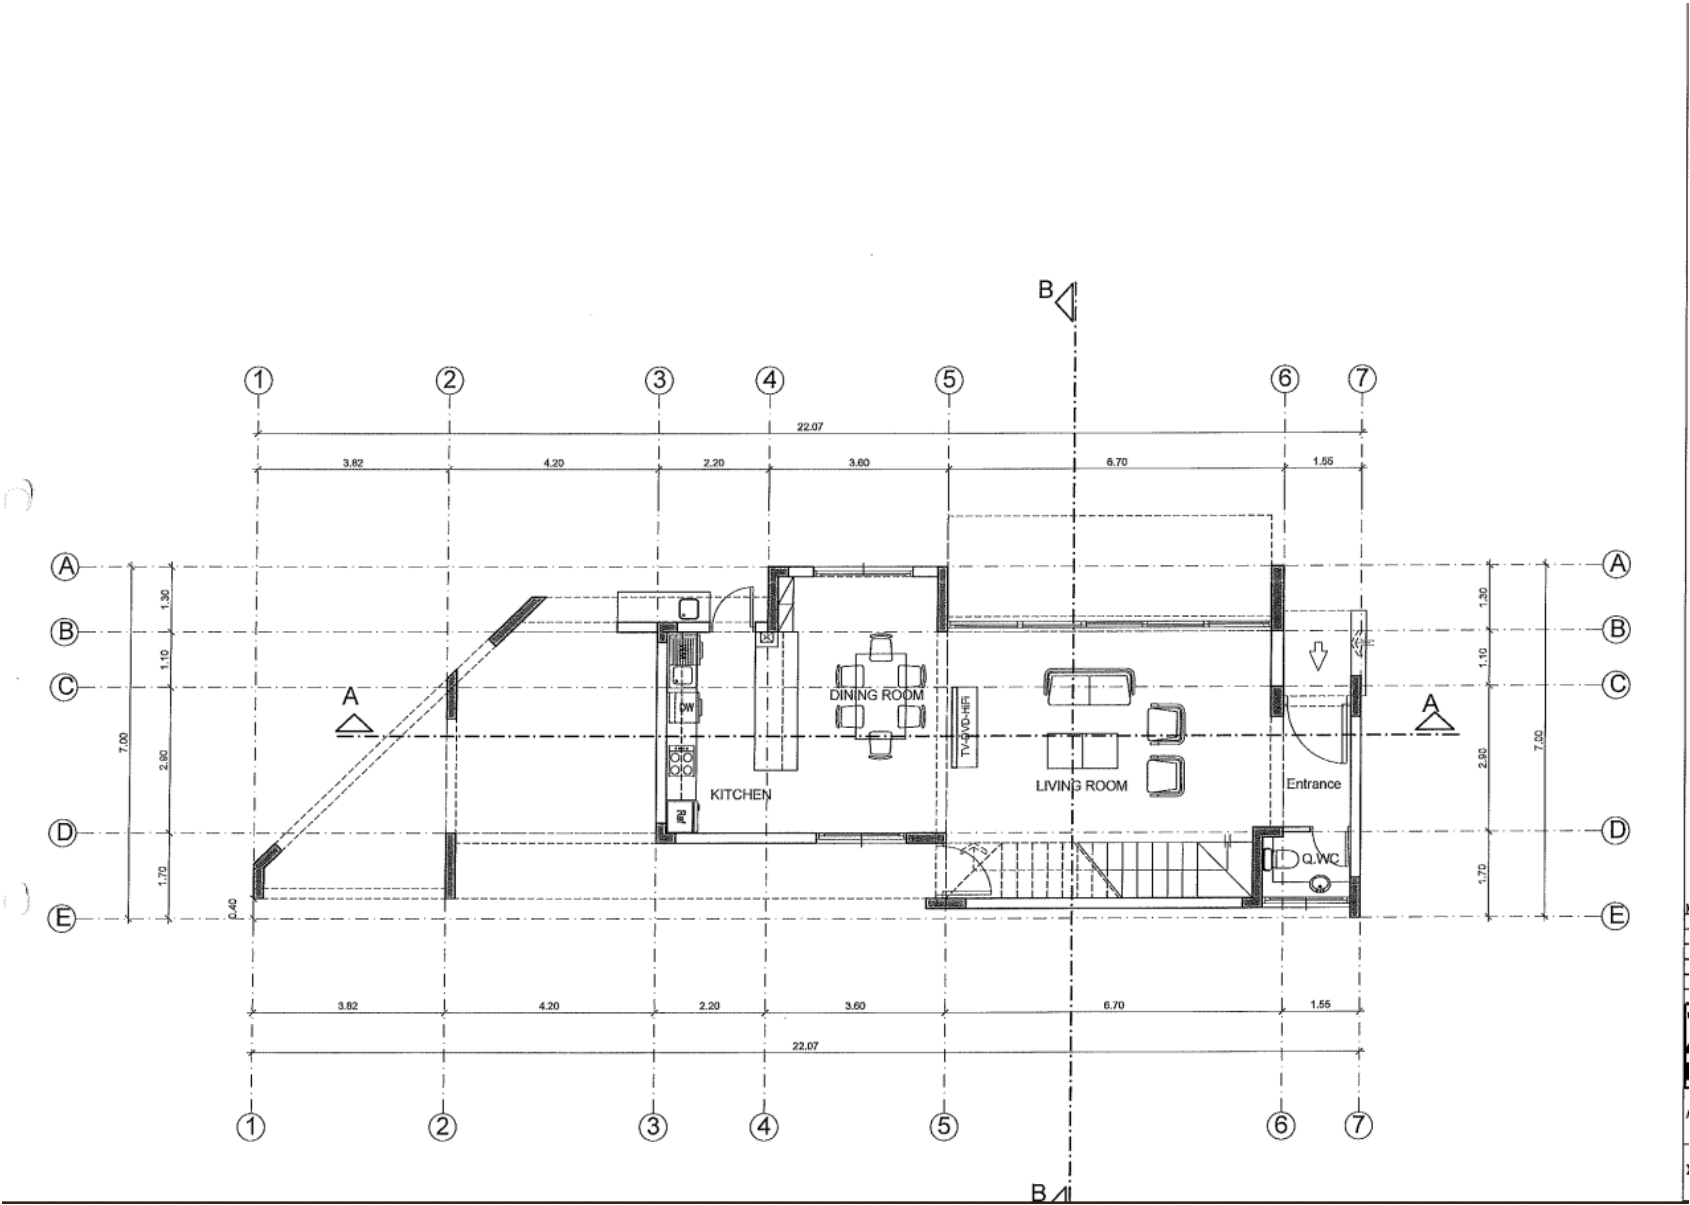

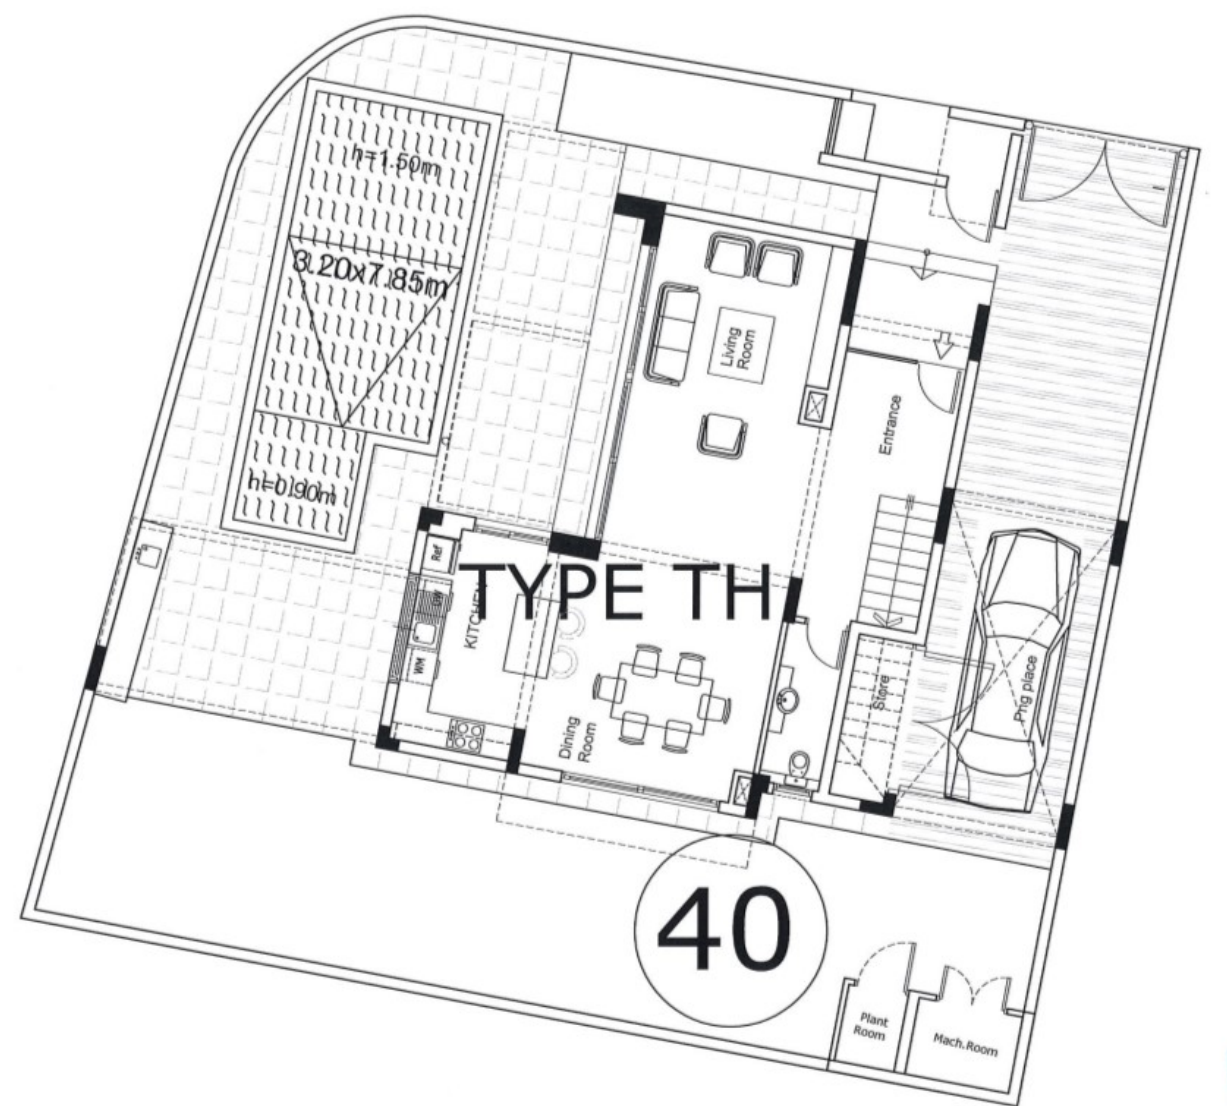

Roof Terrace Floor Plans TH.jpg

