



Commercial Building with offices/showroom, three floors

AD# : 17805


Mezzanine Floor Plan

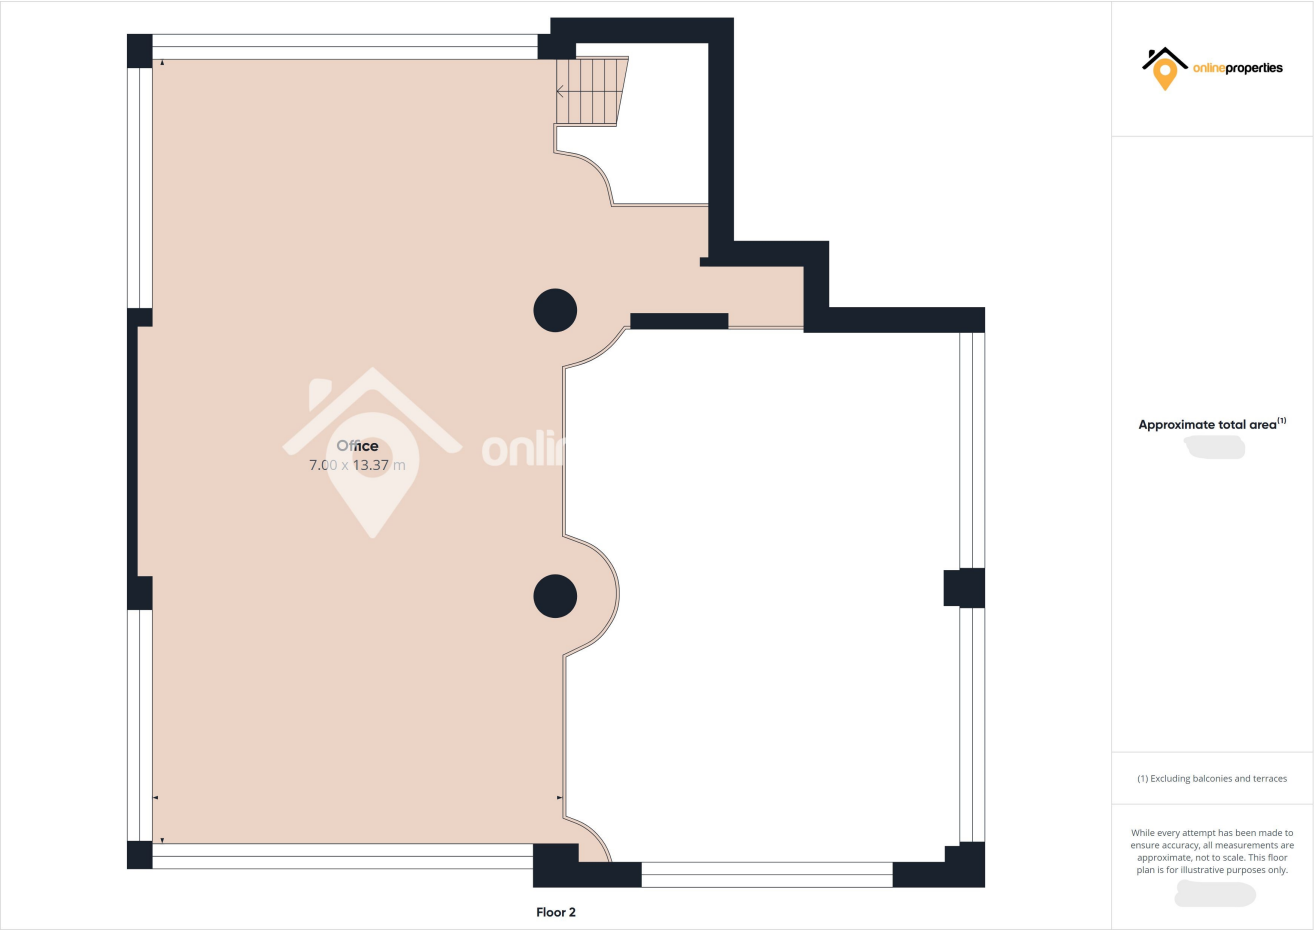

Master Plan ground floor

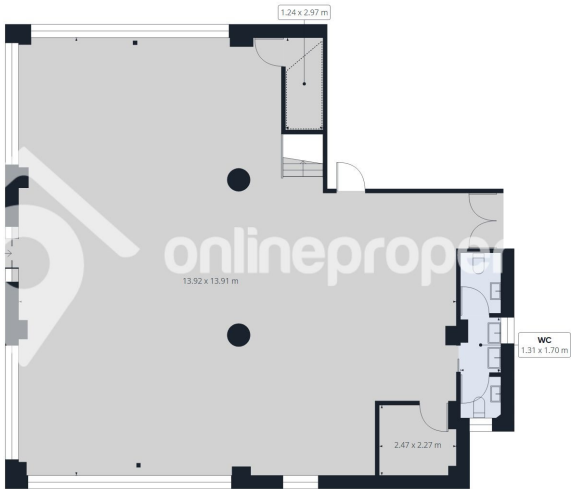

Ground Floor

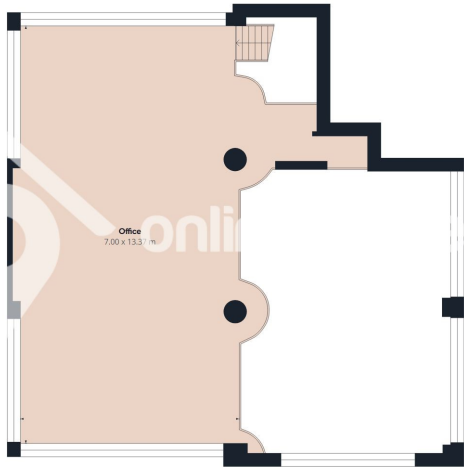

Floor 2




Approximate total area⁽¹⁾



Reduced headroom



(1) Excluding balconies and terraces

 Reduced headroom
(below 1.5m/4.92ft)

While every attempt has been made to ensure accuracy, all measurements are approximate, not to scale. This floor plan is for illustrative purposes only.



Ground Floor Plan



Ground Floor



Approximate total area⁽¹⁾



Reduced headroom




(1) Excluding balconies and terraces

 Reduced headroom
(below 1.5m/4.92ft)

While every attempt has been made to ensure accuracy, all measurements are approximate, not to scale. This floor plan is for illustrative purposes only.



Second Floor Plan

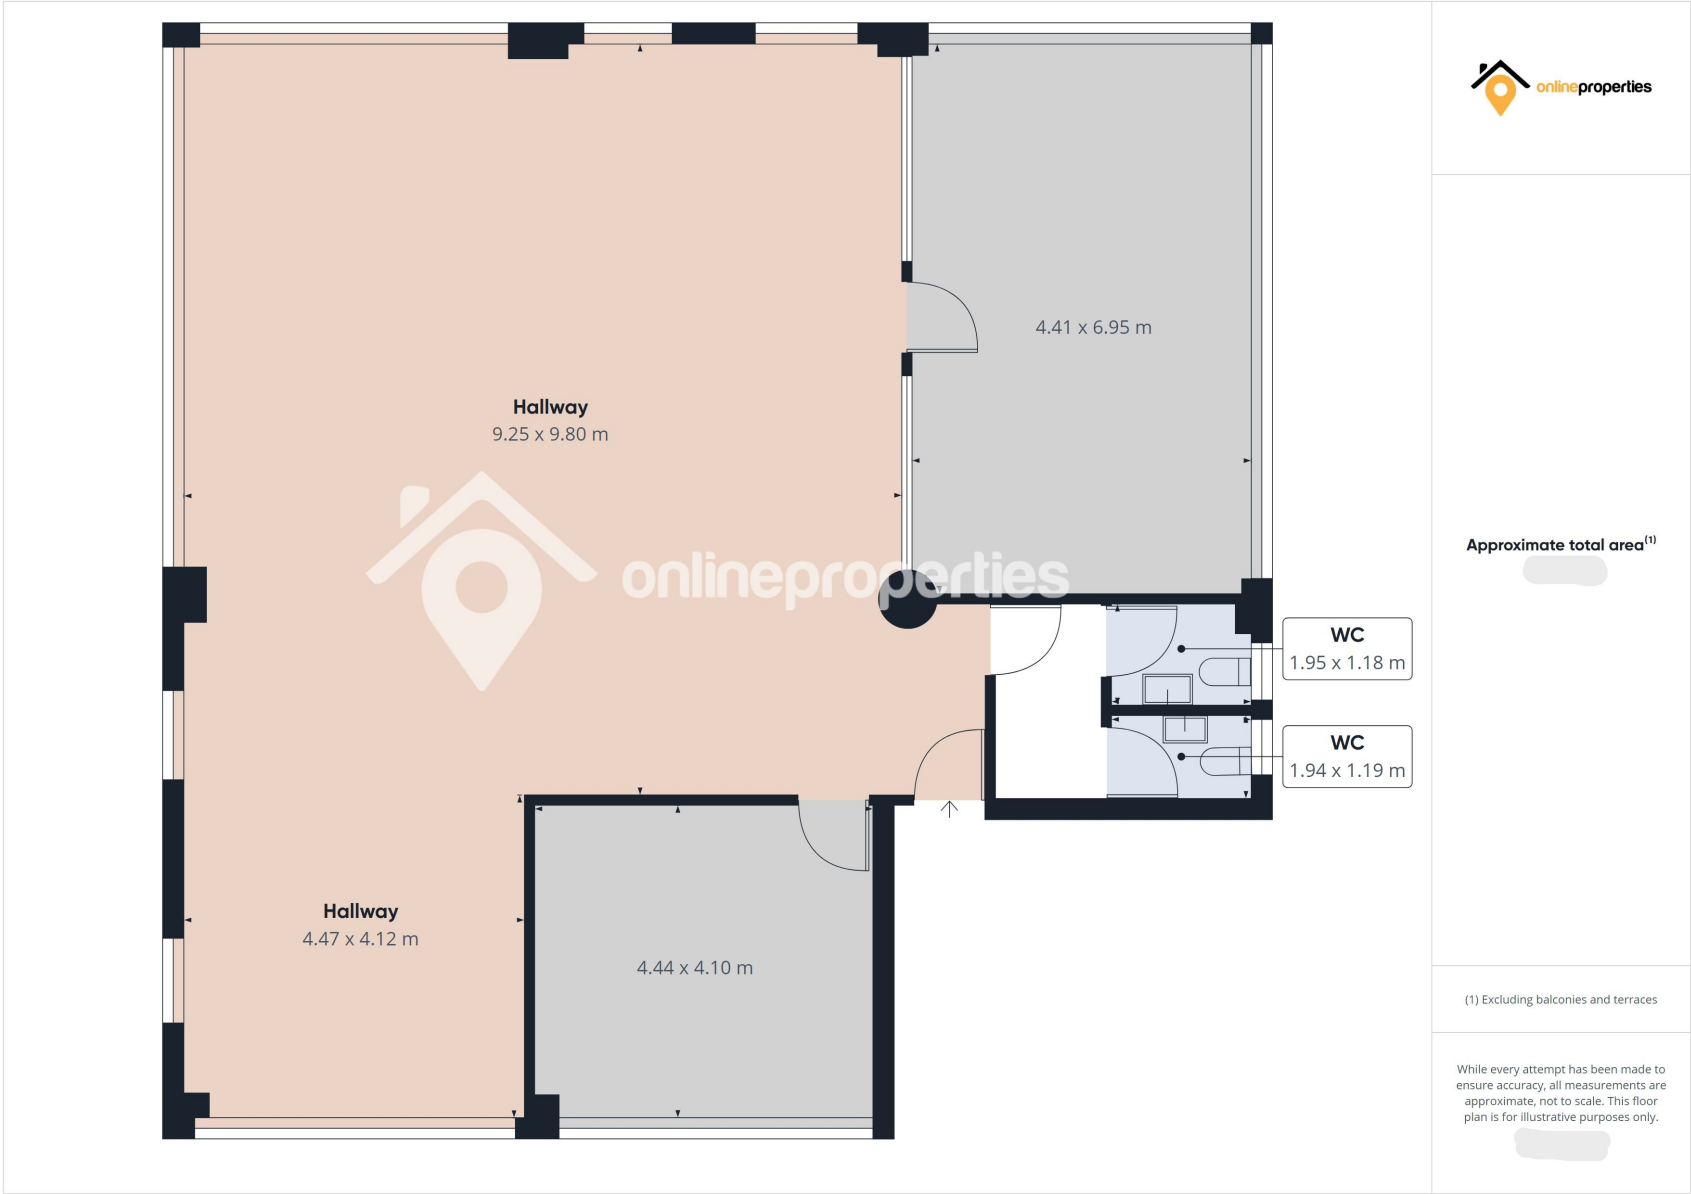

First Floor Plan





Approximate total area⁽¹⁾

(1) Excluding balconies and terraces

While every attempt has been made to ensure accuracy, all measurements are approximate, not to scale. This floor plan is for illustrative purposes only.