



Immaculate city apartment with two bedrooms

AD# : 18048


Office Floor Plans

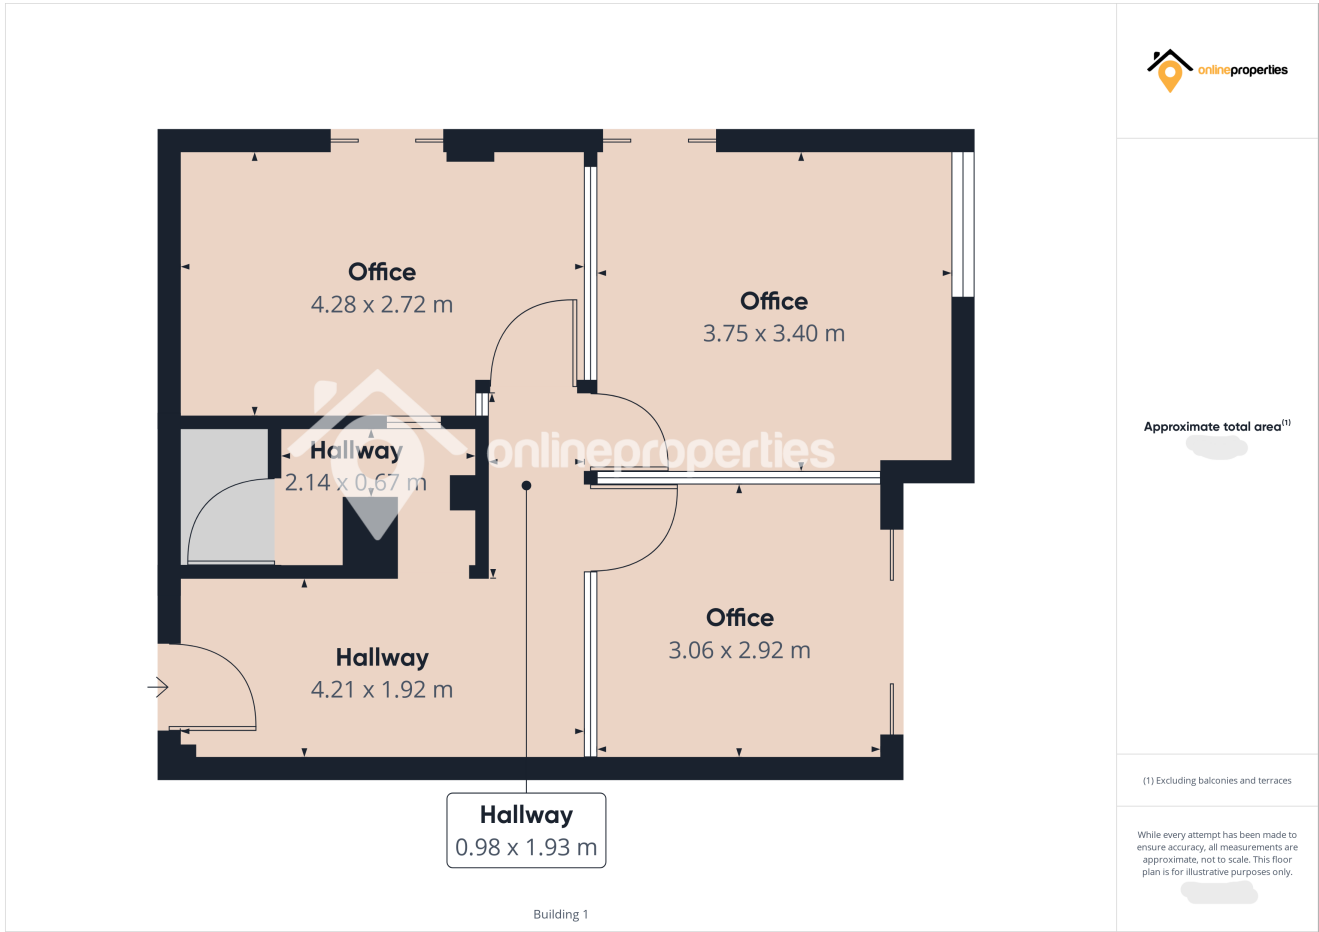

Apartment Floor Plans

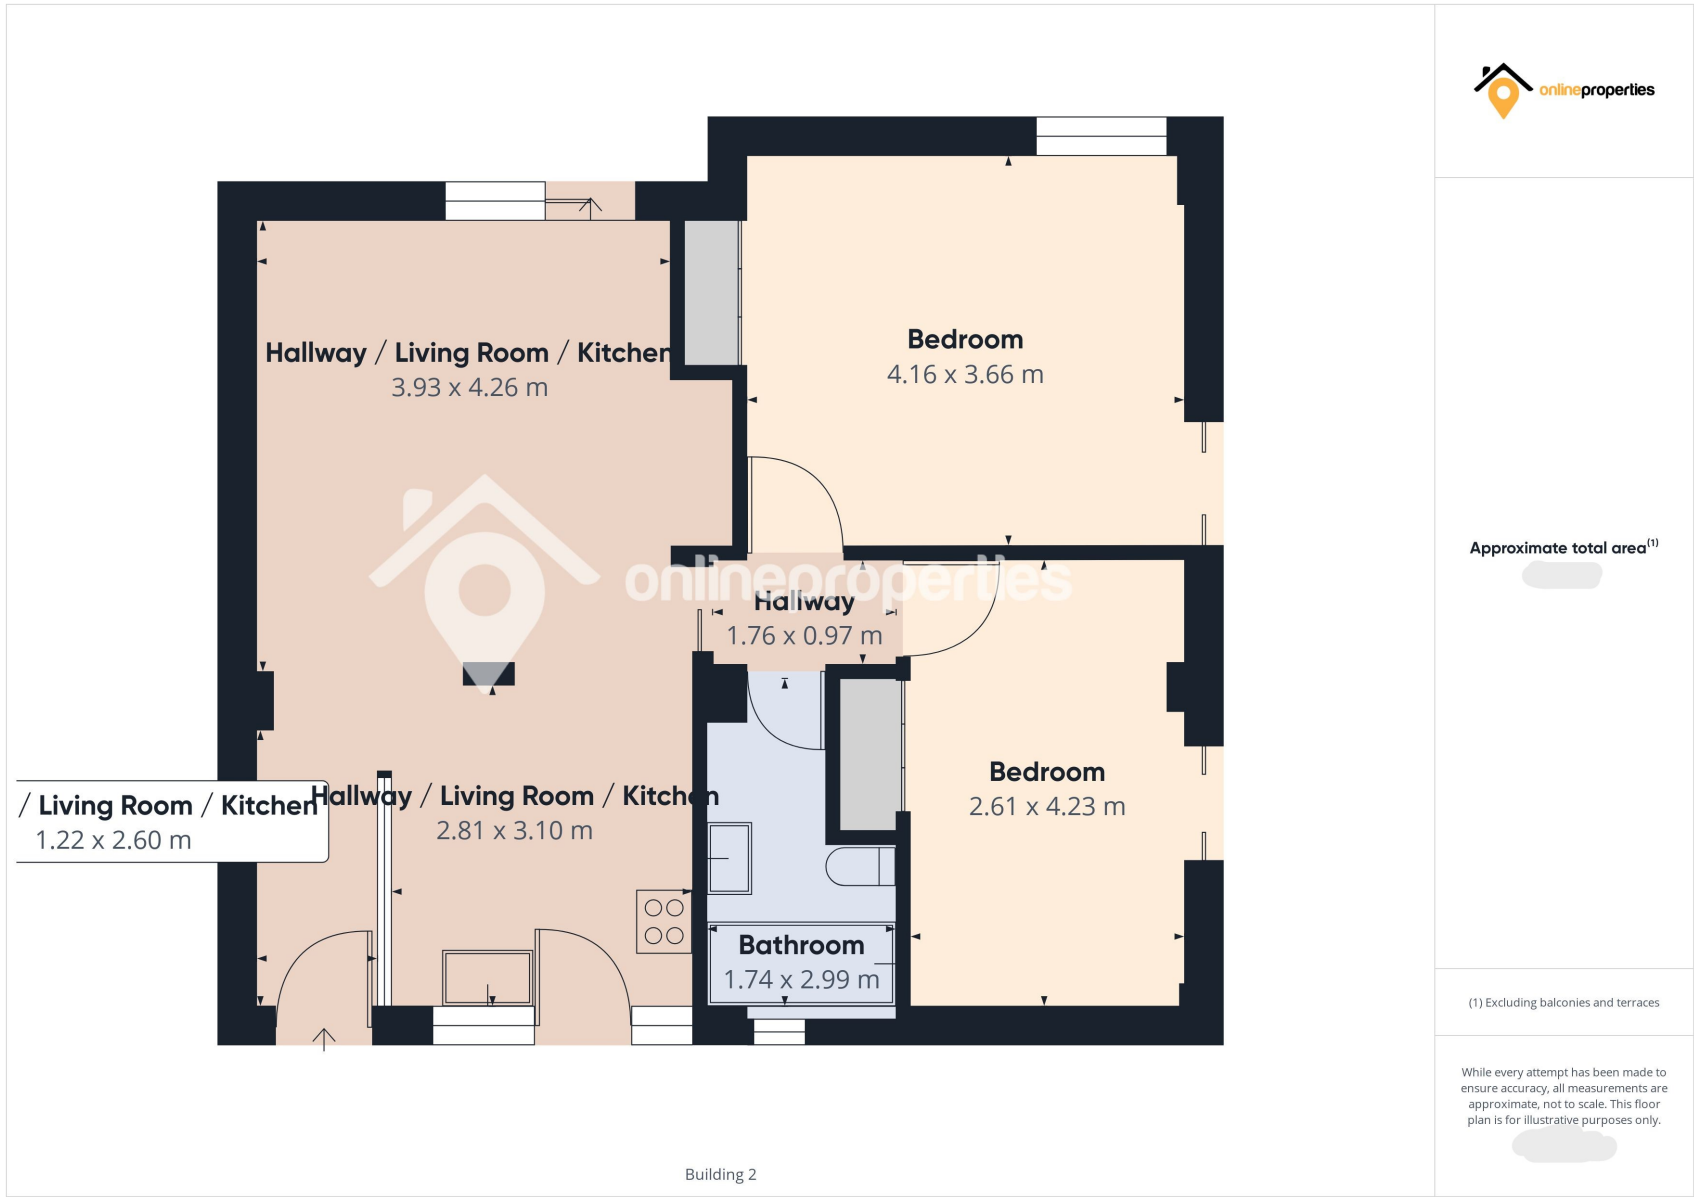


Office Floor Plans

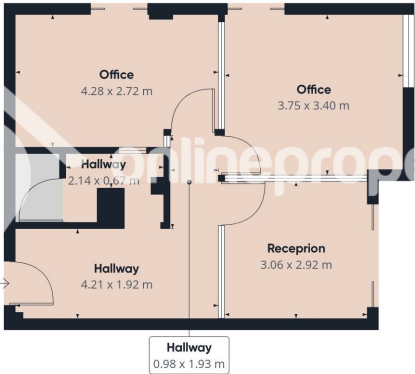

Ground Floor Building 1

Approximate total area⁽¹⁾

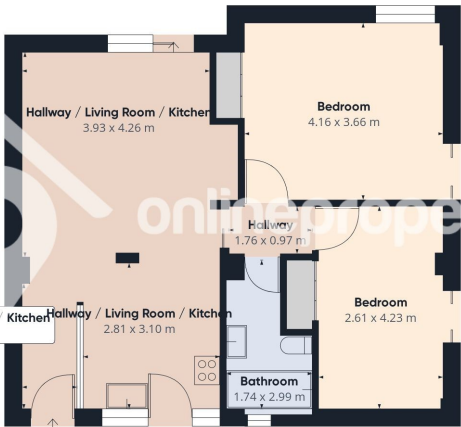

Ground Floor Building 2

(1) Excluding balconies and terraces

While every attempt has been made to ensure accuracy, all measurements are approximate, not to scale. This floor plan is for illustrative purposes only.

